


A

Dome Floor Incandescent Light System
 Location: Power Amplifier Rack
 Ref: 710-083 Sheet 2

T3C008
 Hardwired to Terminal Block
 Length ~ 8'
 22 AWG

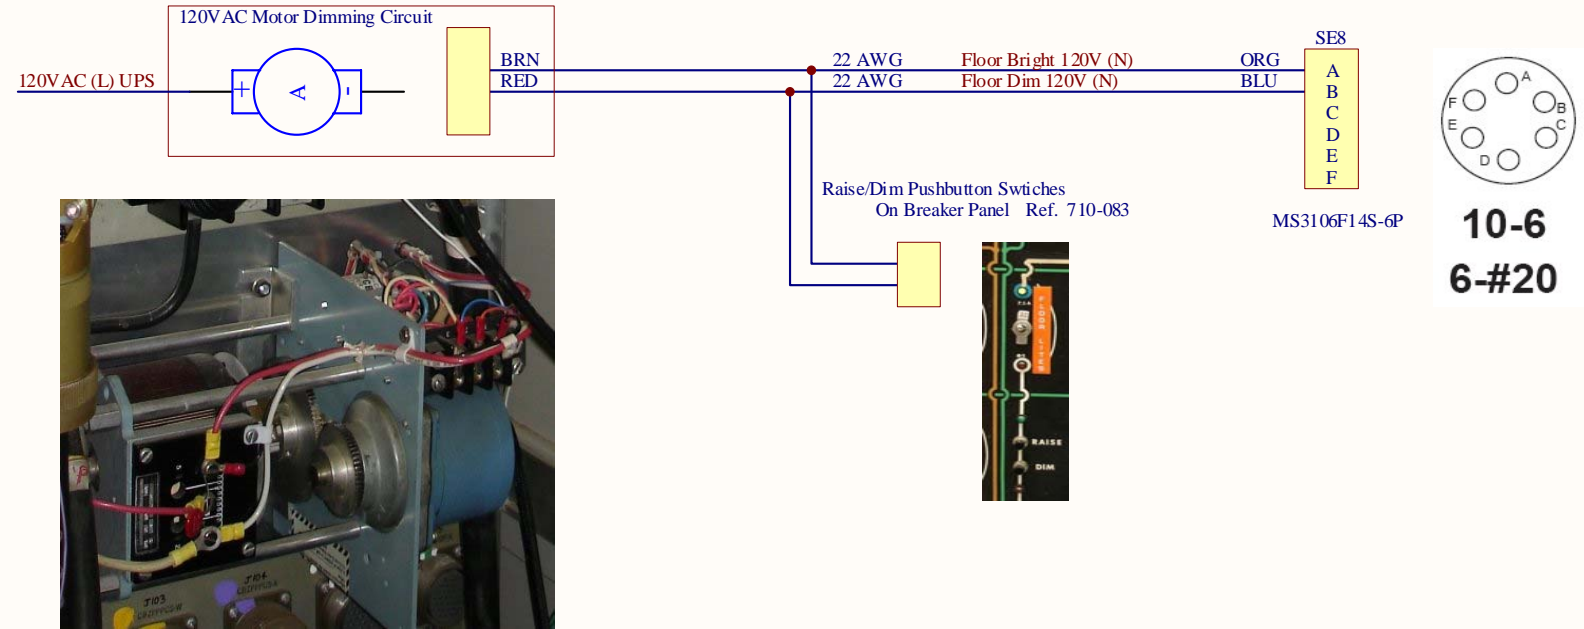


B

A

B

C

T3C004
 L= 6'
 22 AWG

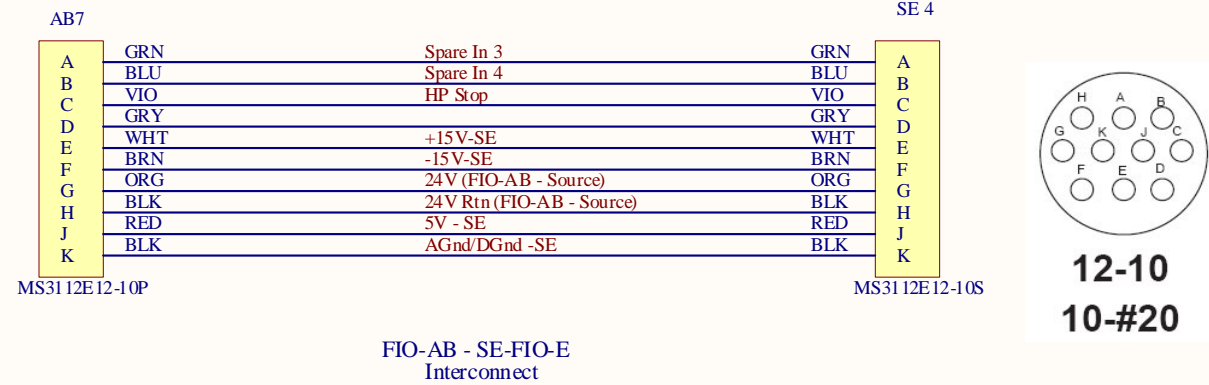

C

D

D

Title		
T3-2212_SE_Cables.SchDoc		
Size	Number	Revision
B		
Date:	4/25/2008	Sheet of
File:	H:\Documents and Settings\...\T3-2212_SE_Cables.SchDoc	